



PROPOSED SITE

"GREEN CITY" (PHASE-1)

AT, NIGOHA, LUCKNOW.

PLOT DETAILS OF ODD SIZE PLOT
(TYPE - F)

PLOT-NO.	FRONT	SIDE - A	SIDE - B	BACK	AREA(SQ.FT.)
F-1	25'-0"	48'-7"	42'-5"	25'-9"	1137.806
F-2	25'-0"	42'-5"	36'-3"	25'-9"	983.678
F-3	25'-0"	36'-3"	39'-5"	25'-2"	904.564
F-4	25'-0"	39'-5"	45'-3"	25'-8"	1059.521
F-5	25'-0"	45'-3"	51'-1"	25'-8"	1205.350
F-6	20'-0"	51'-1"	55'-9"	20'-6"	1069.278
F-7	16'-8"	55'-9"	58'-1"	3'-4"	568.864
F-8	51'-10"	00'-00"	14'-8"	53'-10"	402.184
F-9	40'-0"	14'-8"	25'-1"	41'-4"	796.139
F-10	25'-0"	25'-1"	31'-7"	25'-10"	709.290
F-11	20'-0"	31'-7"	36'-10"	20'-8"	684.683
F-12	23'-7"	36'-10"	41'-8"	7'-10"	594.773
F-13	22'-4"	70'-4"	73'-10"	2'-2"	1003.272
F-14	47'-8"	13'-7"	27'-0"	49'-6"	968.617
F-15	40'-0"	27'-0"	38'-2"	41'-6"	1303.353
F-16	30'-0"	38'-2"	45'-10"	30'-11"	1273.479
F-17	25'-0"	45'-10"	51'-1"	25'-6"	1212.016
F-18	20'-0"	51'-1"	55'-3"	20'-5"	1063.674
F-19	20'-0"	55'-3"	59'-5"	20'-5"	1147.314
F-20	20'-0"	59'-5"	63'-7"	20'-5"	1230.977
F-21	20'-0"	63'-7"	67'-10"	20'-5"	1314.640
F-22	20'-0"	67'-10"	73'-2"	20'-8"	1409.806
F-23	25'-4"	73'-2"	77'-4"	1'-7"	923.085
F-24	21'-4"	62'-6"	60'-0"	38'-11"	1808.485
F-25	67'-1"	60'-0"	88'-11"	3280.185	
F-26	13'-11"	68'-5"	60'-0"	46'-10"	1850.613
F-27	28'-3"	50'-0"	56'-7"	1'-10"	753.359
F-28	9'-4"	57'-8"	50'-0"	38'-2"	1178.088
F-29	31'-9"	50'-0"	8'-2"	943.753	
F-30	20'-5"	55'-1"	50'-0"	43'-8"	1611.932
F-31	37'-11"	50'-0"	53'-7"	18'-7"	1443.462
F-32	19'-5"	37'-3"	50'-0"	25'-0"	1153.799
F-33	30'-0"	22'-5"	19'-6"	30'-11"	628.304
F-34	30'-0"	19'-6"	20'-4"	22'-3"	583.105
F-35	30'-0"	20'-4"	25'-2"	18'-0"	668.110
F-36	30'-0"	25'-2"	31'-8"	30'-8"	856.710
F-37	30'-0"	31'-8"	35'-5"	30'-3"	1007.007
F-38	30'-0"	35'-5"	39'-3"	30'-3"	1120.720
F-39	30'-0"	39'-3"	43'-0"	30'-3"	1234.526
F-40	30'-0"	43'-0"	46'-11"	30'-3"	1349.729
F-41	30'-0"	46'-11"	50'-11"	30'-3"	1468.292
F-42	30'-0"	50'-11"	52'-2"	30'-11"	1559.529
F-43	30'-0"	52'-2"	52'-2"	30'-0"	1565.039
F-44	30'-0"	52'-2"	52'-2"	30'-0"	1565.039
F-45	20'-9"	52'-2"	52'-2"	20'-9"	1085.637
F-46	20'-9"	52'-2"	52'-2"	20'-9"	1085.637
F-47	20'-9"	52'-2"	52'-2"	20'-9"	1085.637
F-48	20'-9"	52'-2"	52'-2"	20'-9"	1085.637

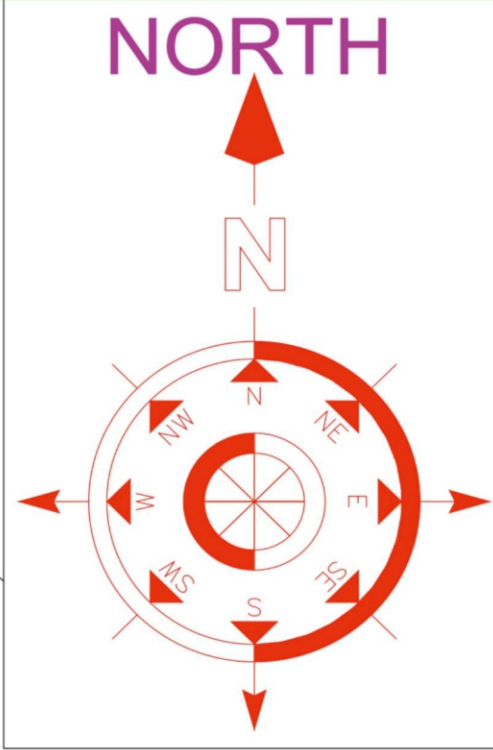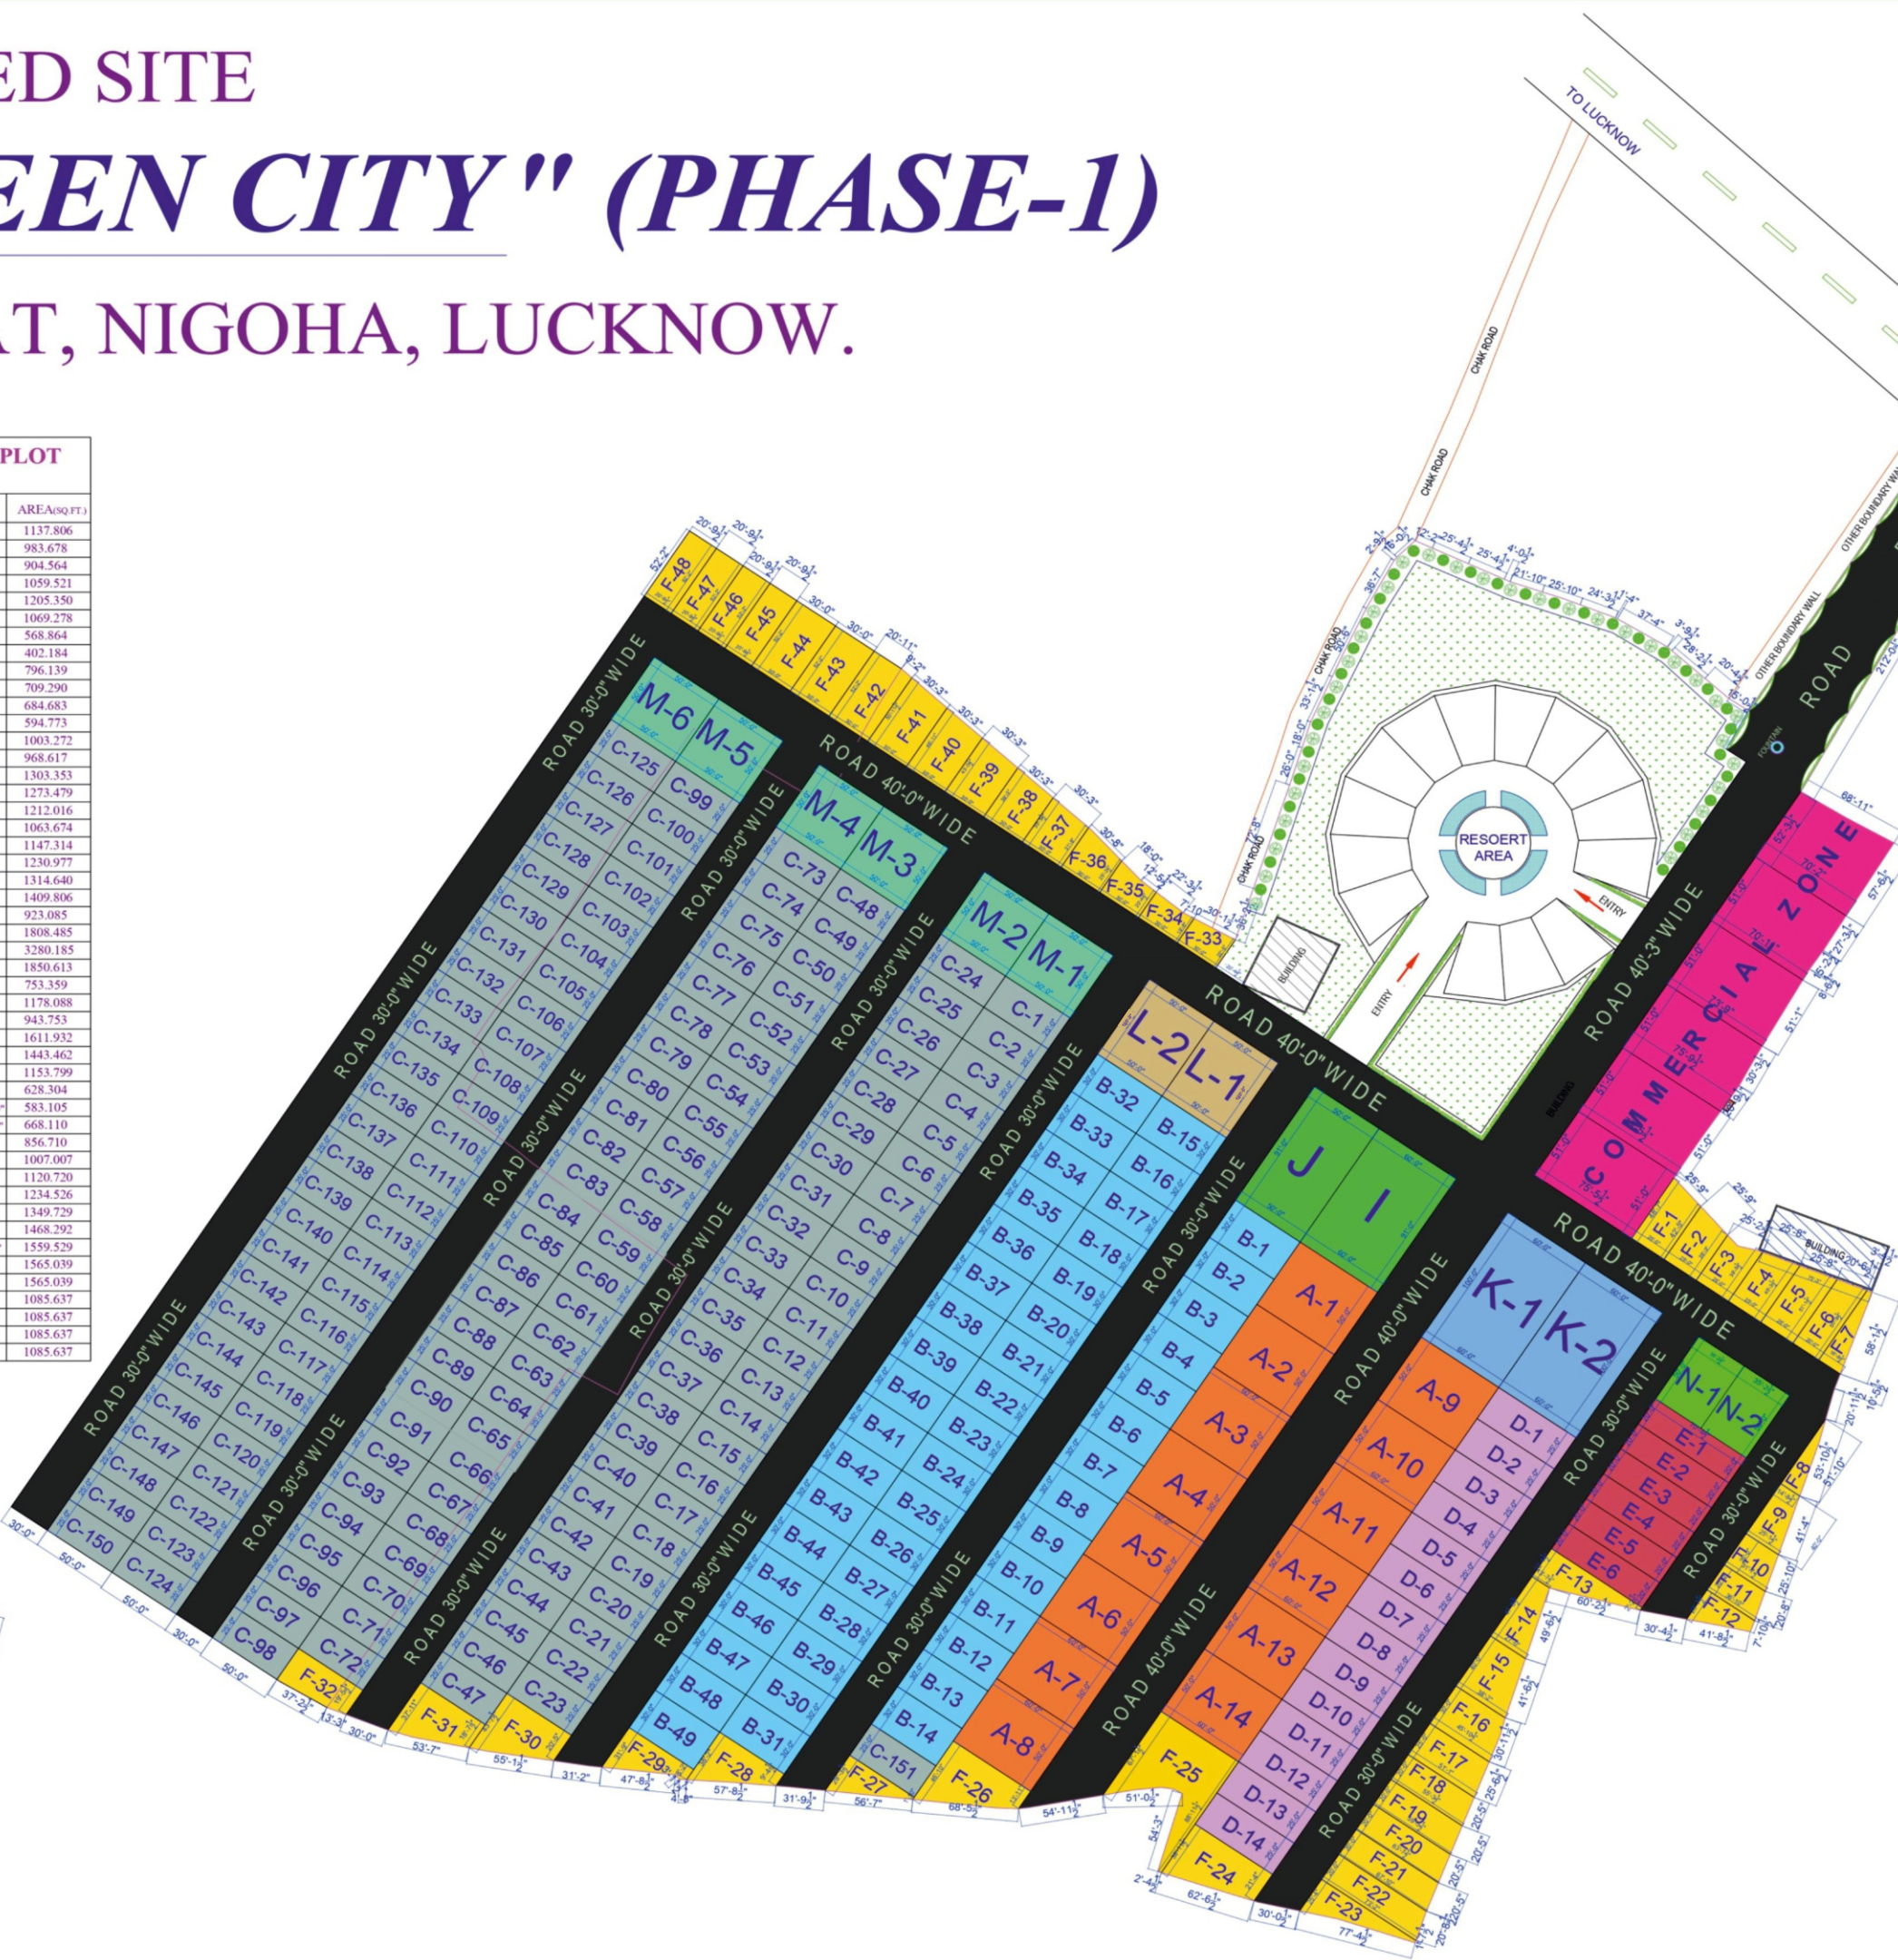

DETAILS OF PLOTS

PLOT SIZE	AREA-Sqft=Type
50'-0"+60'-0"X91'-0"=4550+5460=(I+J)	
60'-0"X100'-0"	6000 = (K)
50'-0"x100'-0"	5000 = (L)
50'-0"X50'-0"	2500 = (M)
35'-2 ¹ / ₂ "X50'-0"	1760 = (N)
20'-0"X70'-4 ¹ / ₂ "	1407 = (E)
25'-0"X60'-0"	1500 = (D)
50'-0"X60'-0"	3000 = (A)
30'-0"X50'-0"	1500 = (B)
25'-0"X50'-0"	1250 = (C)
COMMERCIAL ZONE.....	
OTHER PLOTS.....(F)	
ROADS.....	