


SRI YATHARTH DIVYA BHUMI

RAMPUR GARHI -
NAGRAM ROAD

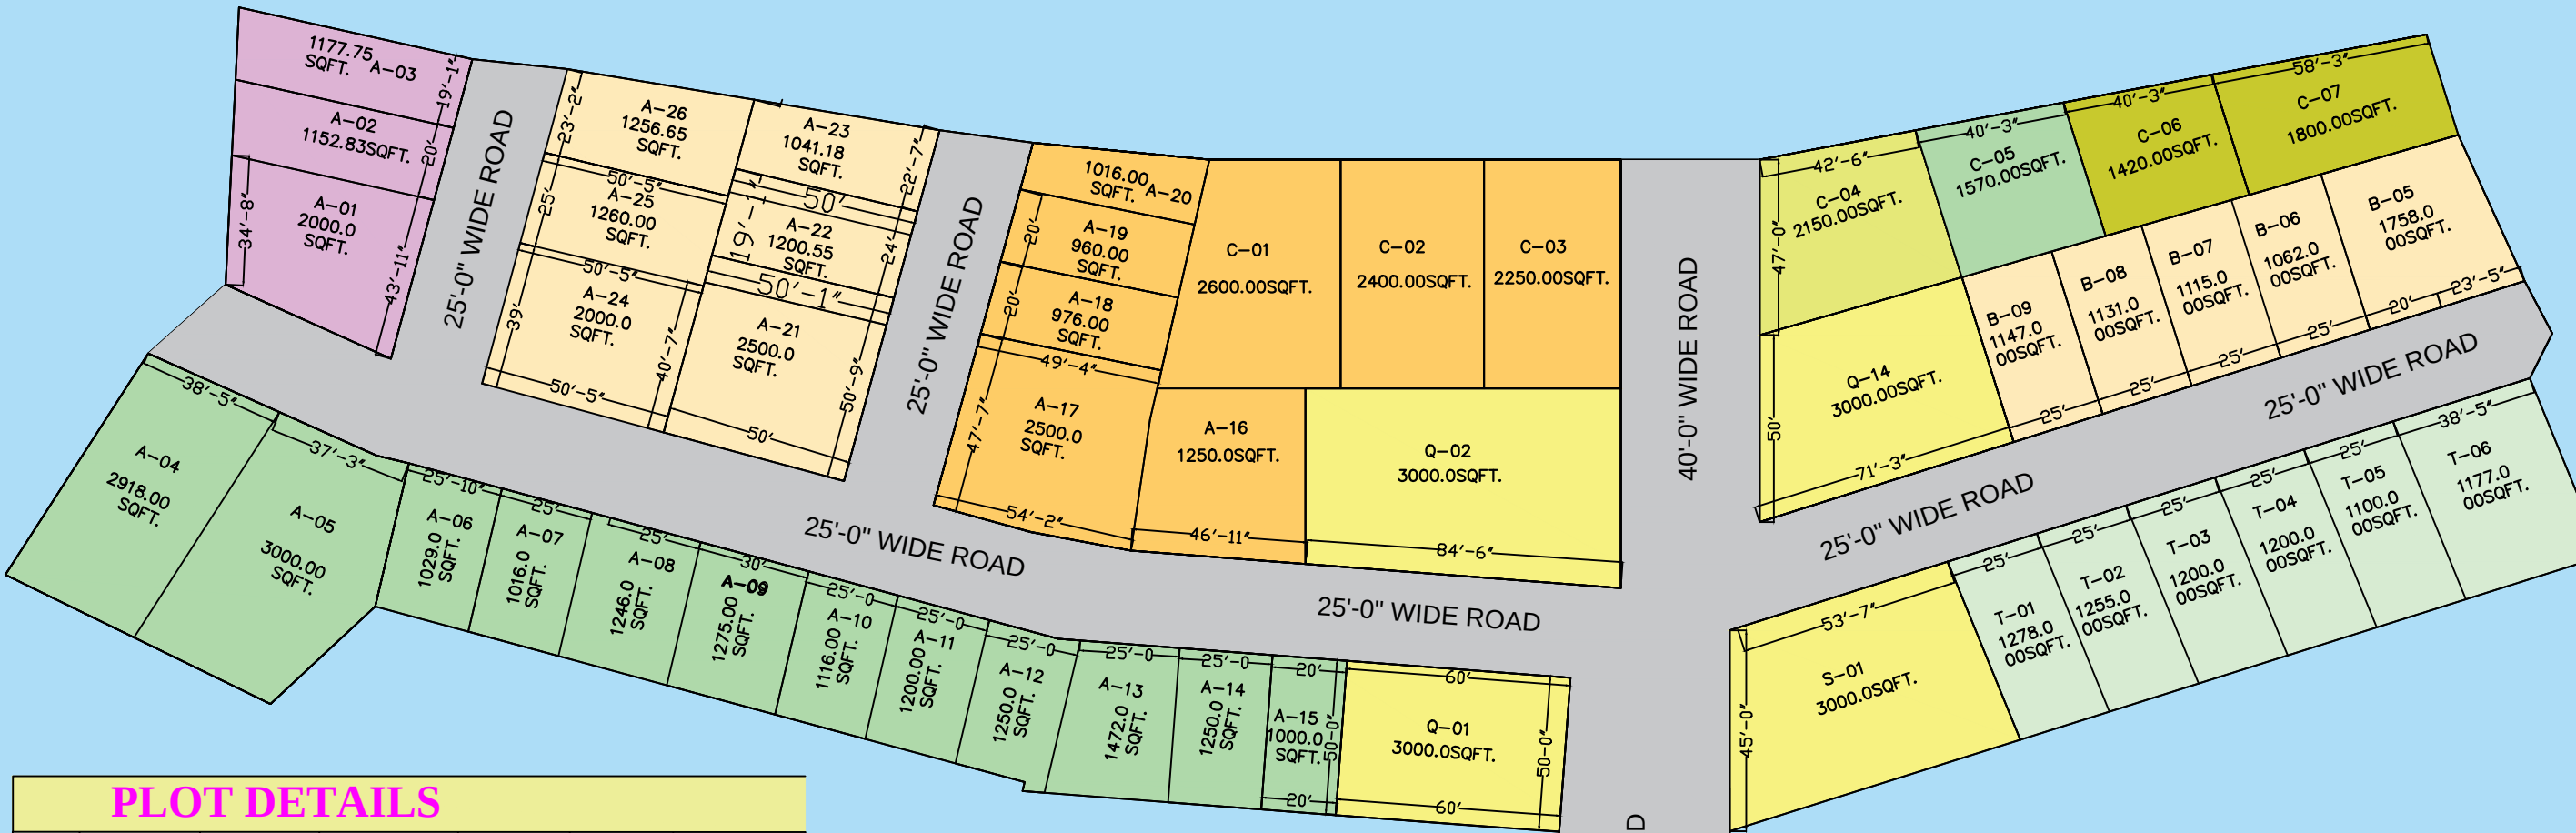

PLOT DETAILS

Sr. NO	PLOT- NO.	FRONT	SIDE - A	SIDE - B	BACK	AREA(SQ.FT.)
01	Q-01	50'-0"	60'-0"	60'-0"	50'-0"	3000.00
02	Q-02	84'-6"	40'-2"	31'-0"	84'-6"	3000.00
03	Q-14	71'-3"	50'-0"	46'-3"	56'-3"	3000.00
04	S-01	35'-7"	50'-0"	44'-1"	78'-7"	3000.00
05	A-01	43'-11"	55'-5"	48'-6"	34'-5"	2000.00
06	A-02	20'-0"	48'-6"	59'-10"	20'-0"	1152.83
07	A-03	19'-1"	59'-10"	64'-0"	19'-4"	1177.75
08	A-04	40'-0"	71'-11"	70'-6"	41'-4"	2918.00
09	A-05	40'-0"	74'-5"	71'-11"	37'-4"	3000.00
10	A-06	25'-10"	39'-5"	40'-3"	25'-10"	1029.00
11	A-07	25'-0"	40'-3"	41'-1"	25'-0"	1016.00
12	A-08	30'-0"	41'-1"	42'-1"	30'-0"	1246.00
13	A-09	30'-0"	42'-1"	43'-0"	30'-0"	1275.00
14	A-10	25'-2"	43'-0"	46'-9"	25'-0"	1116.00
15	A-11	25'-0"	46'-9"	48'-9"	25'-0"	1200.00
16	A-12	25'-0"	48'-9"	51'-9"	25'-2"	1250.00
17	A-13	25'-0"	51'-9"	50'-0"	33'-0"	1472.00
18	A-14	40'-0"	50'-0"	50'-0"	36'-7"	1250.00
19	A-15	20'-0"	50'-0"	50'-0"	20'-0"	1000.00
20	A-16	45'-6"	31'-0"	27'-0"	41'-8"	1250.00
21	A-17	54'-2"	47'-7"	49'-0"	49'-4"	2500.00
22	A-18	20'-0"	49'-4"	48'-5"	20'-0"	976.00
23	A-19	20'-0"	48'-5"	47'-5"	20'-0"	960.00
24	A-20	13'-0"	47'-5"	48'-3"	18'-0"	1016.00
25	A-21	50'-0"	50'-9"	50'-1"	49'-2"	2500.00
26	A-22	24'-0"	50'-0"	50'-0"	24'-0"	1200.00

27	A-23	22'-7"	50'-0"	50'-6"	19'-1"	1041.18
28	A-24	50'-4"	41'-8"	40'-1"	49'-2"	2000.00
29	A-25	25'-0"	50'-5"	50'-5"	25'-0"	1260.00
30	A-26	23'-1"	50'-5"	50'-9"	26'-7"	1256.65
31	B-09	25'-0"	45'-7"	46'-3"	25'-0"	1147.00
32	B-08	25'-0"	45'-0"	45'-7"	25'-0"	1131.00
33	B-07	25'-0"	44'-3"	45'-0"	25'-0"	1115.00
34	B-06	25'-0"	38'-4"	44'-3"	25'-8"	1062.00
35	B-05	43'-4"	26'-0"	38'-4"	37'-1"	1758.00
36	T-01	25'-0"	50'-0"	51'-5"	25'-0"	1278.00
37	T-02	25'-0"	51'-5"	49'-4"	25'-0"	1255.00
38	T-03	25'-0"	49'-4"	47'-4"	25'-0"	1200.00
39	T-04	25'-0"	47'-4"	45'-3"	25'-0"	1200.00
40	T-05	25'-0"	45'-3"	43'-2"	25'-0"	1100.00
41	T-06	38'-5"	43'-2"	45'-0"	17'-7"	1177.00

NIGOHAN

NAGRAM -----NIGOHAN -----ROAD

NAGRAM